


RECORD OF SURVEY  
**UPALCO CEMETERY PROPERTY**  
SECTION 22, TOWNSHIP 2 SOUTH, RANGE 3 WEST  
UINTAH SPECIAL BASE AND MERIDIAN  
DUCHESNE COUNTY, UTAH

**LEGEND AND NOTES**


- SECTION CORNER
- QUARTER CORNER
- 1/16 CORNER
- SET 5/8"x24" REBAR WITH CAP STAMPED "ALLRED SURVEYING"
- x - x - EXISTING FENCES

THIS SURVEY WAS PERFORMED USING GLOBAL POSITIONING SYSTEM PROCEDURES AND EQUIPMENT

THE BASIS OF BEARINGS IS GEODETIC NORTH DERIVED FROM G.P.S. OBSERVATIONS AT THE SECTION CORNER LOCATED AT LAT. 40°15'22.90258"N AND LONG. 110°23'21.19760"W USING THE UTAH STATE G.P.S. VIRTUAL REFERENCE STATION CONTROL NETWORK MAINTAINED AND OPERATED BY THE AUTOMATED GEOGRAPHIC REFERENCE CENTER

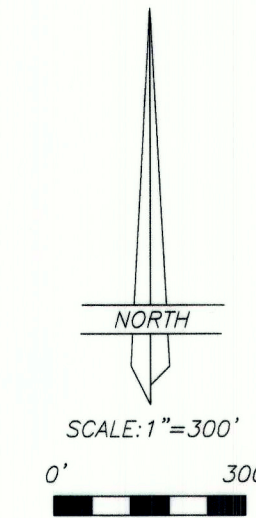


**DETAIL PLAN**  
SCALE: 1"=50'

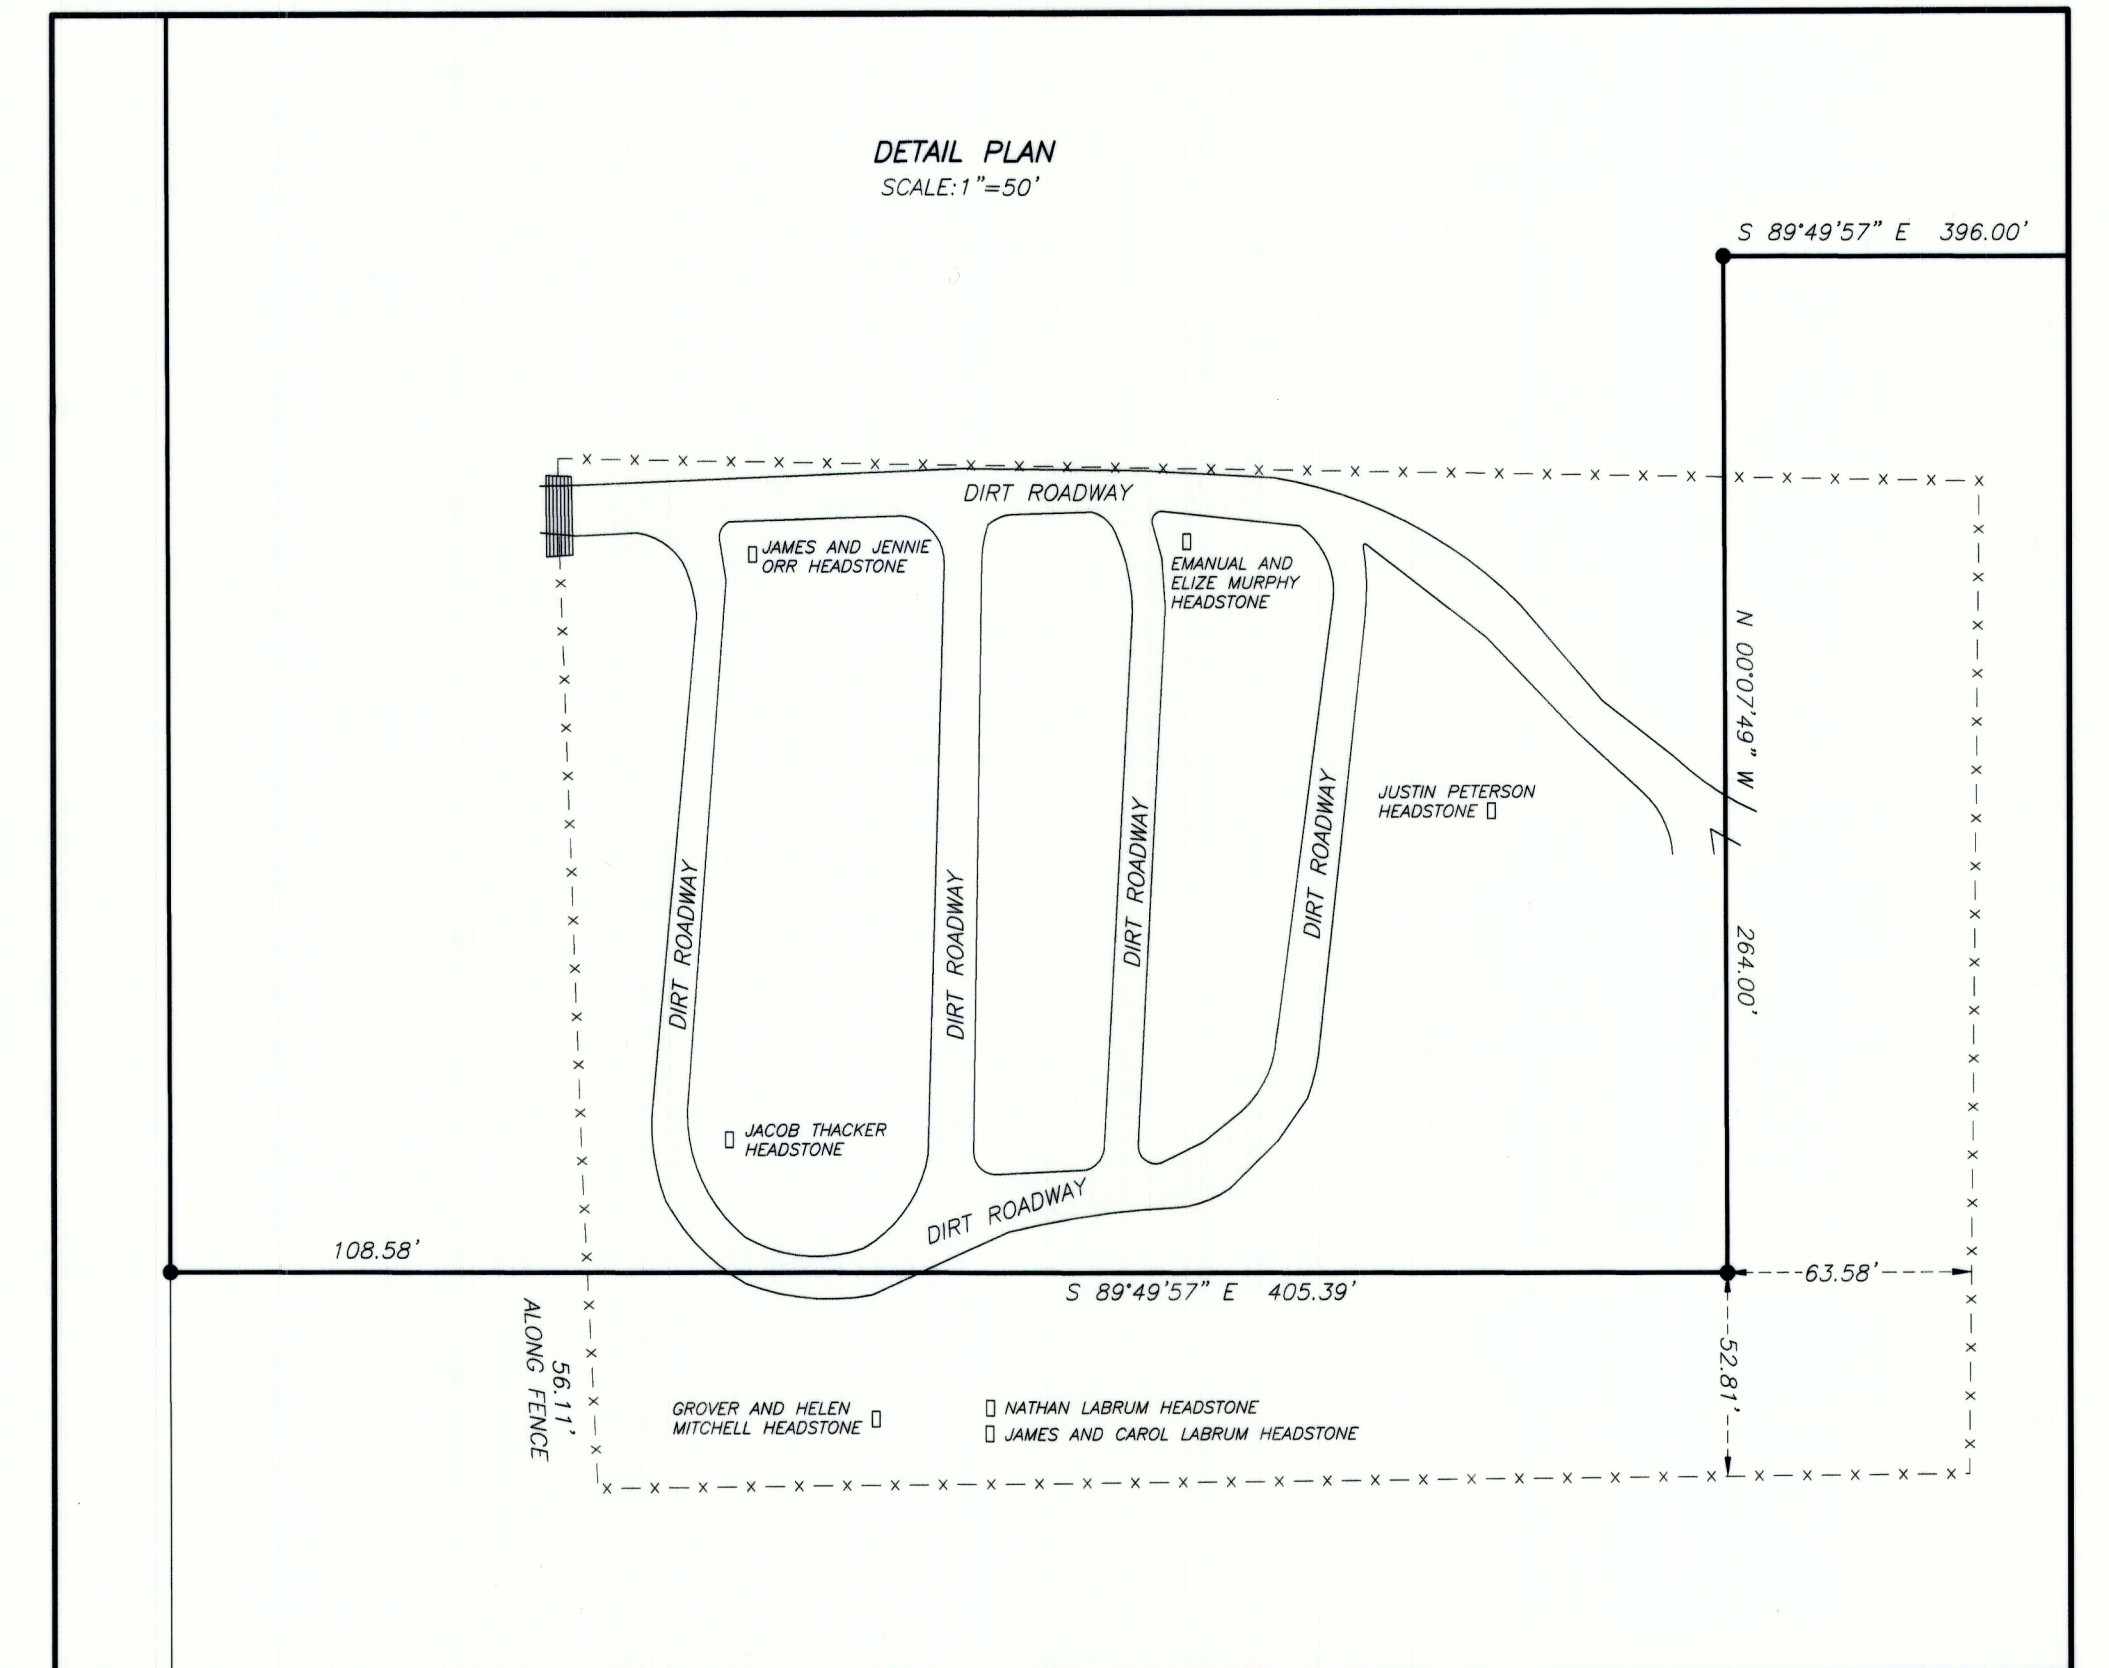

**SURVEYOR'S CERTIFICATE**

I, Jerry D. Allred, do hereby certify that I am a Professional Land Surveyor, and that I hold certificate no. 148951 as prescribed by the laws of the State of Utah. I further certify that this plat and its computations were prepared from the field notes and electronic data collector files of an actual survey made by me, or under my personal supervision, of the parcels of land shown herein, and that the monuments indicated were found or set during said survey, and that this plat accurately represents said survey to the best of my knowledge.

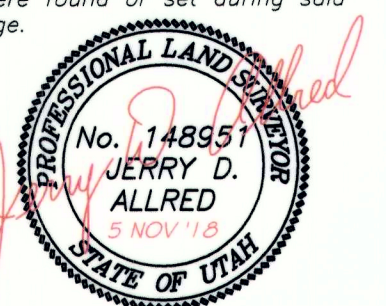

JERRY D. ALLRED, PROFESSIONAL LAND SURVEYOR  
CERTIFICATE NO. 148951 (UTAH)

COUNTY SURVEYOR FILE NO. 3887

**JERRY D. ALLRED & ASSOCIATES, INC.**  
SURVEYING CONSULTANTS  
1235 NORTH 700 EAST--P.O. BOX 975  
Duchesne, Utah 84021  
(435) 738-5352

5 NOV 2018 87-122-241 UPALCO